




Grand Cayman Dig Diagram

It is important to have your excavator call to review the dig diagram prior to any excavation(1-800-305-5931)

Pool Specifications

Length: 37'
Width: 17'
Depth: 3'4" - 6'3"
Perimeter: 100'
Square Footage: 629 Sq. Ft.
Capacity: 14,700 Gallons
Material: Fiberglass

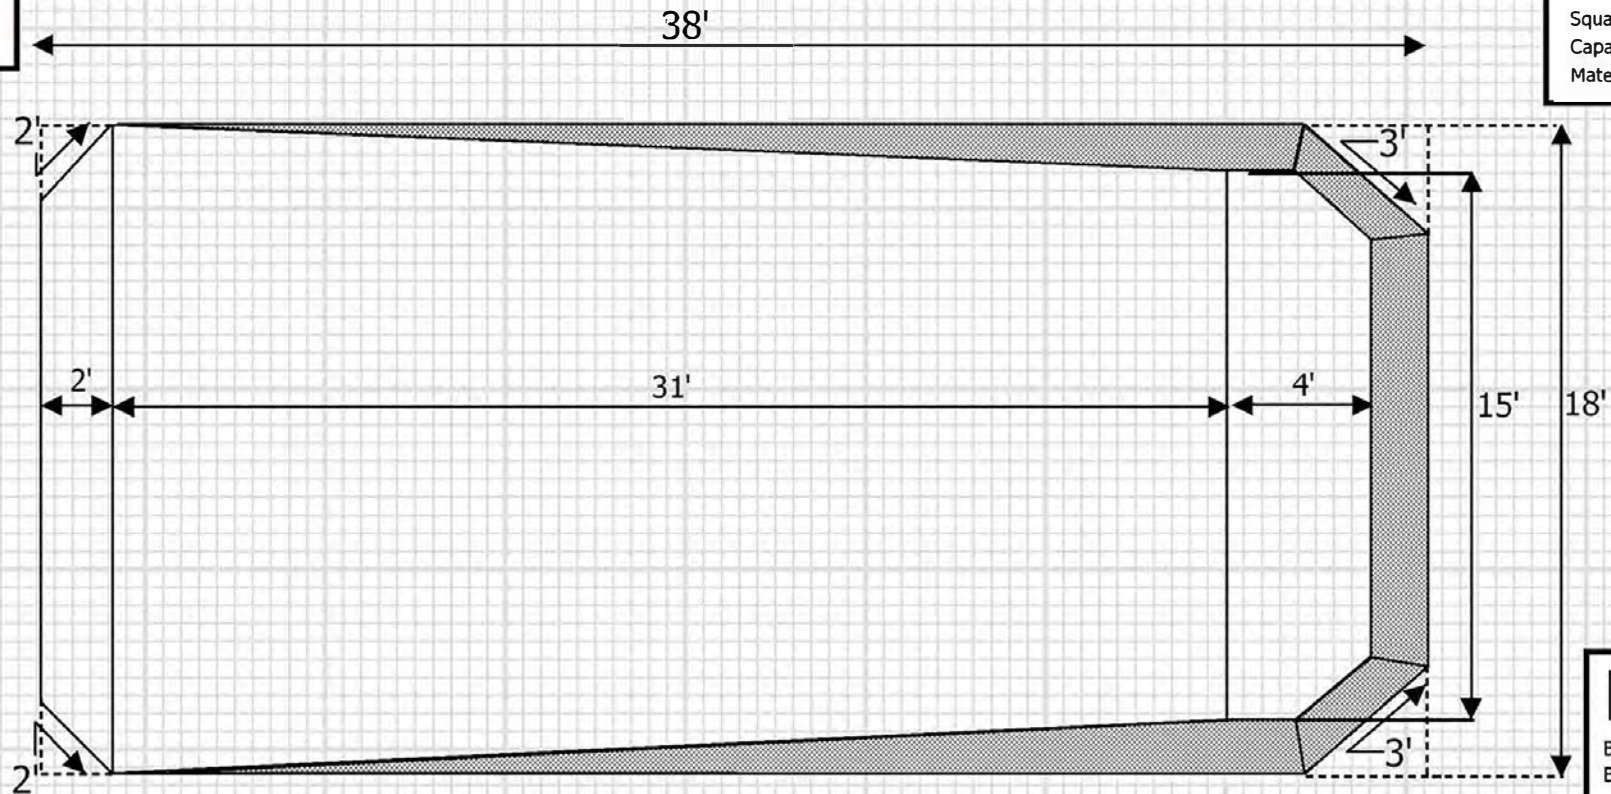


*** Approximate Dimensions Shown ***

Materials Needed

Block 8x8x16: 6
Block Caps: 5
4x4x8: 3

Depth Chart

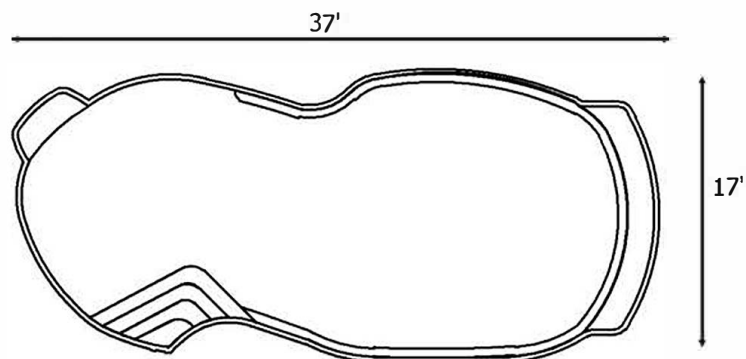

Depth Chart

