




Laguna Dig Diagram

It is important to have your excavator call to review the dig diagram prior to any excavation(1-800-305-5931)


Pool Specifications	
Length:	14'
Width:	32'
Depth:	3'6" - 6'
Perimeter:	80'
Square Footage:	365 Sq. Ft.
Capacity:	11,400 Gallons
Material:	Fiberglass

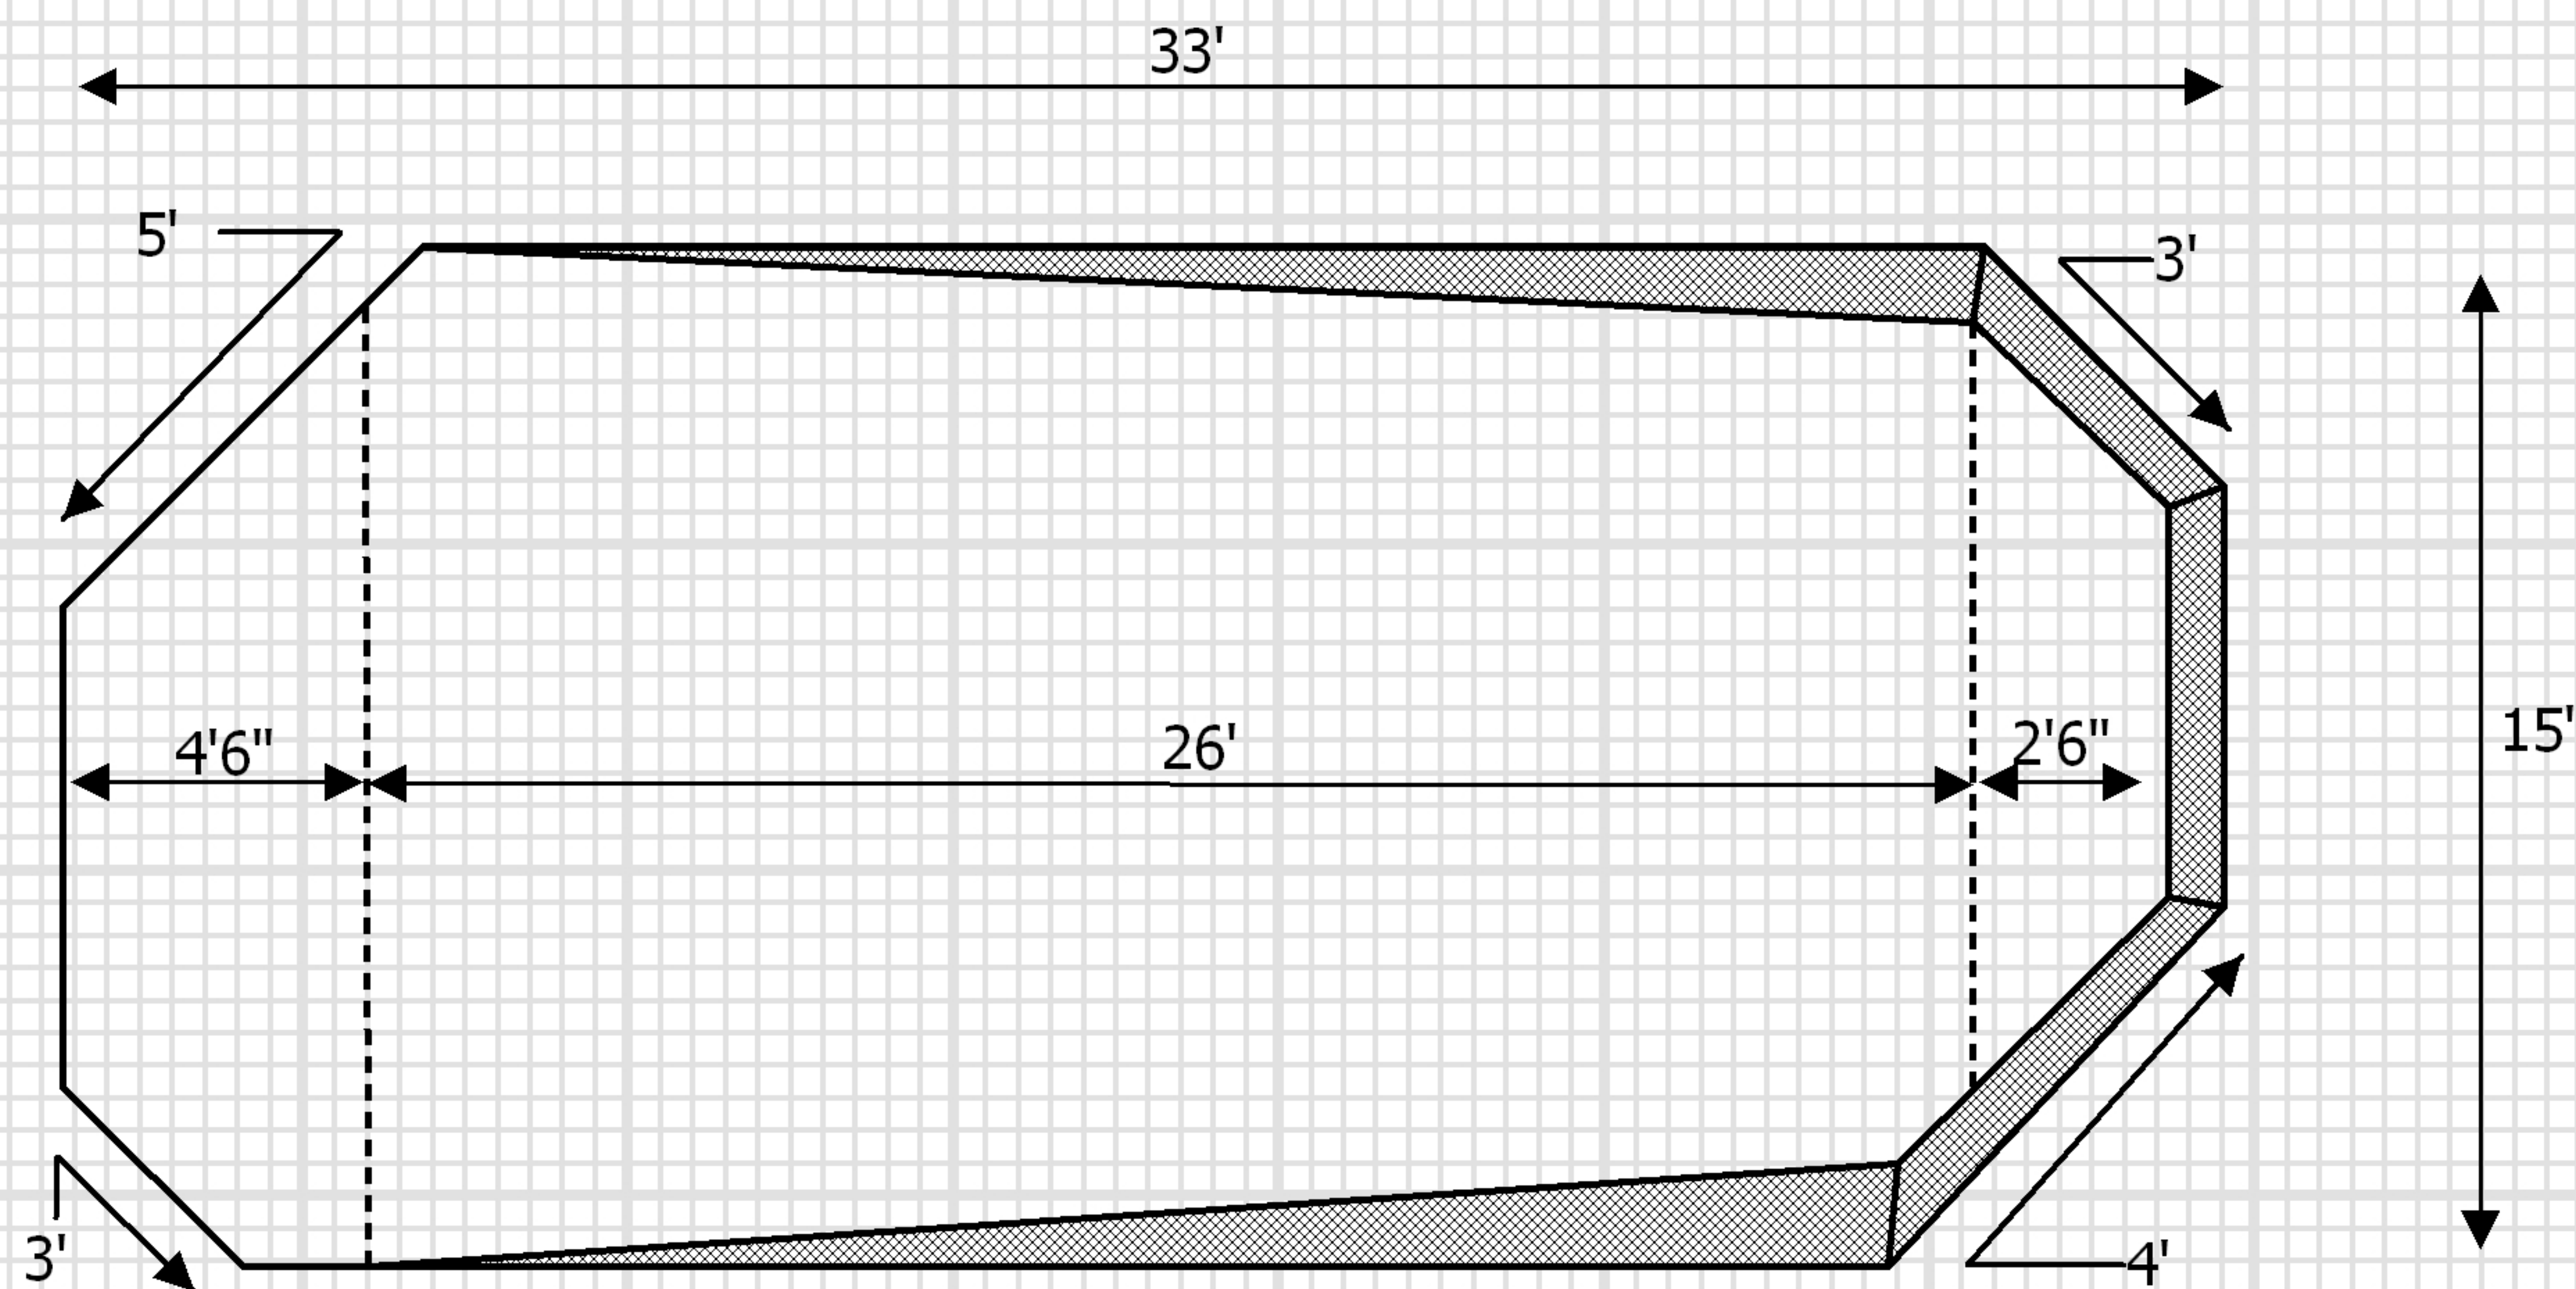

Approximate Dimensions Shown

Materials Needed	
Block 8x8x16:	6
Block Caps:	2
4x4x8:	1

Outside Dimensions

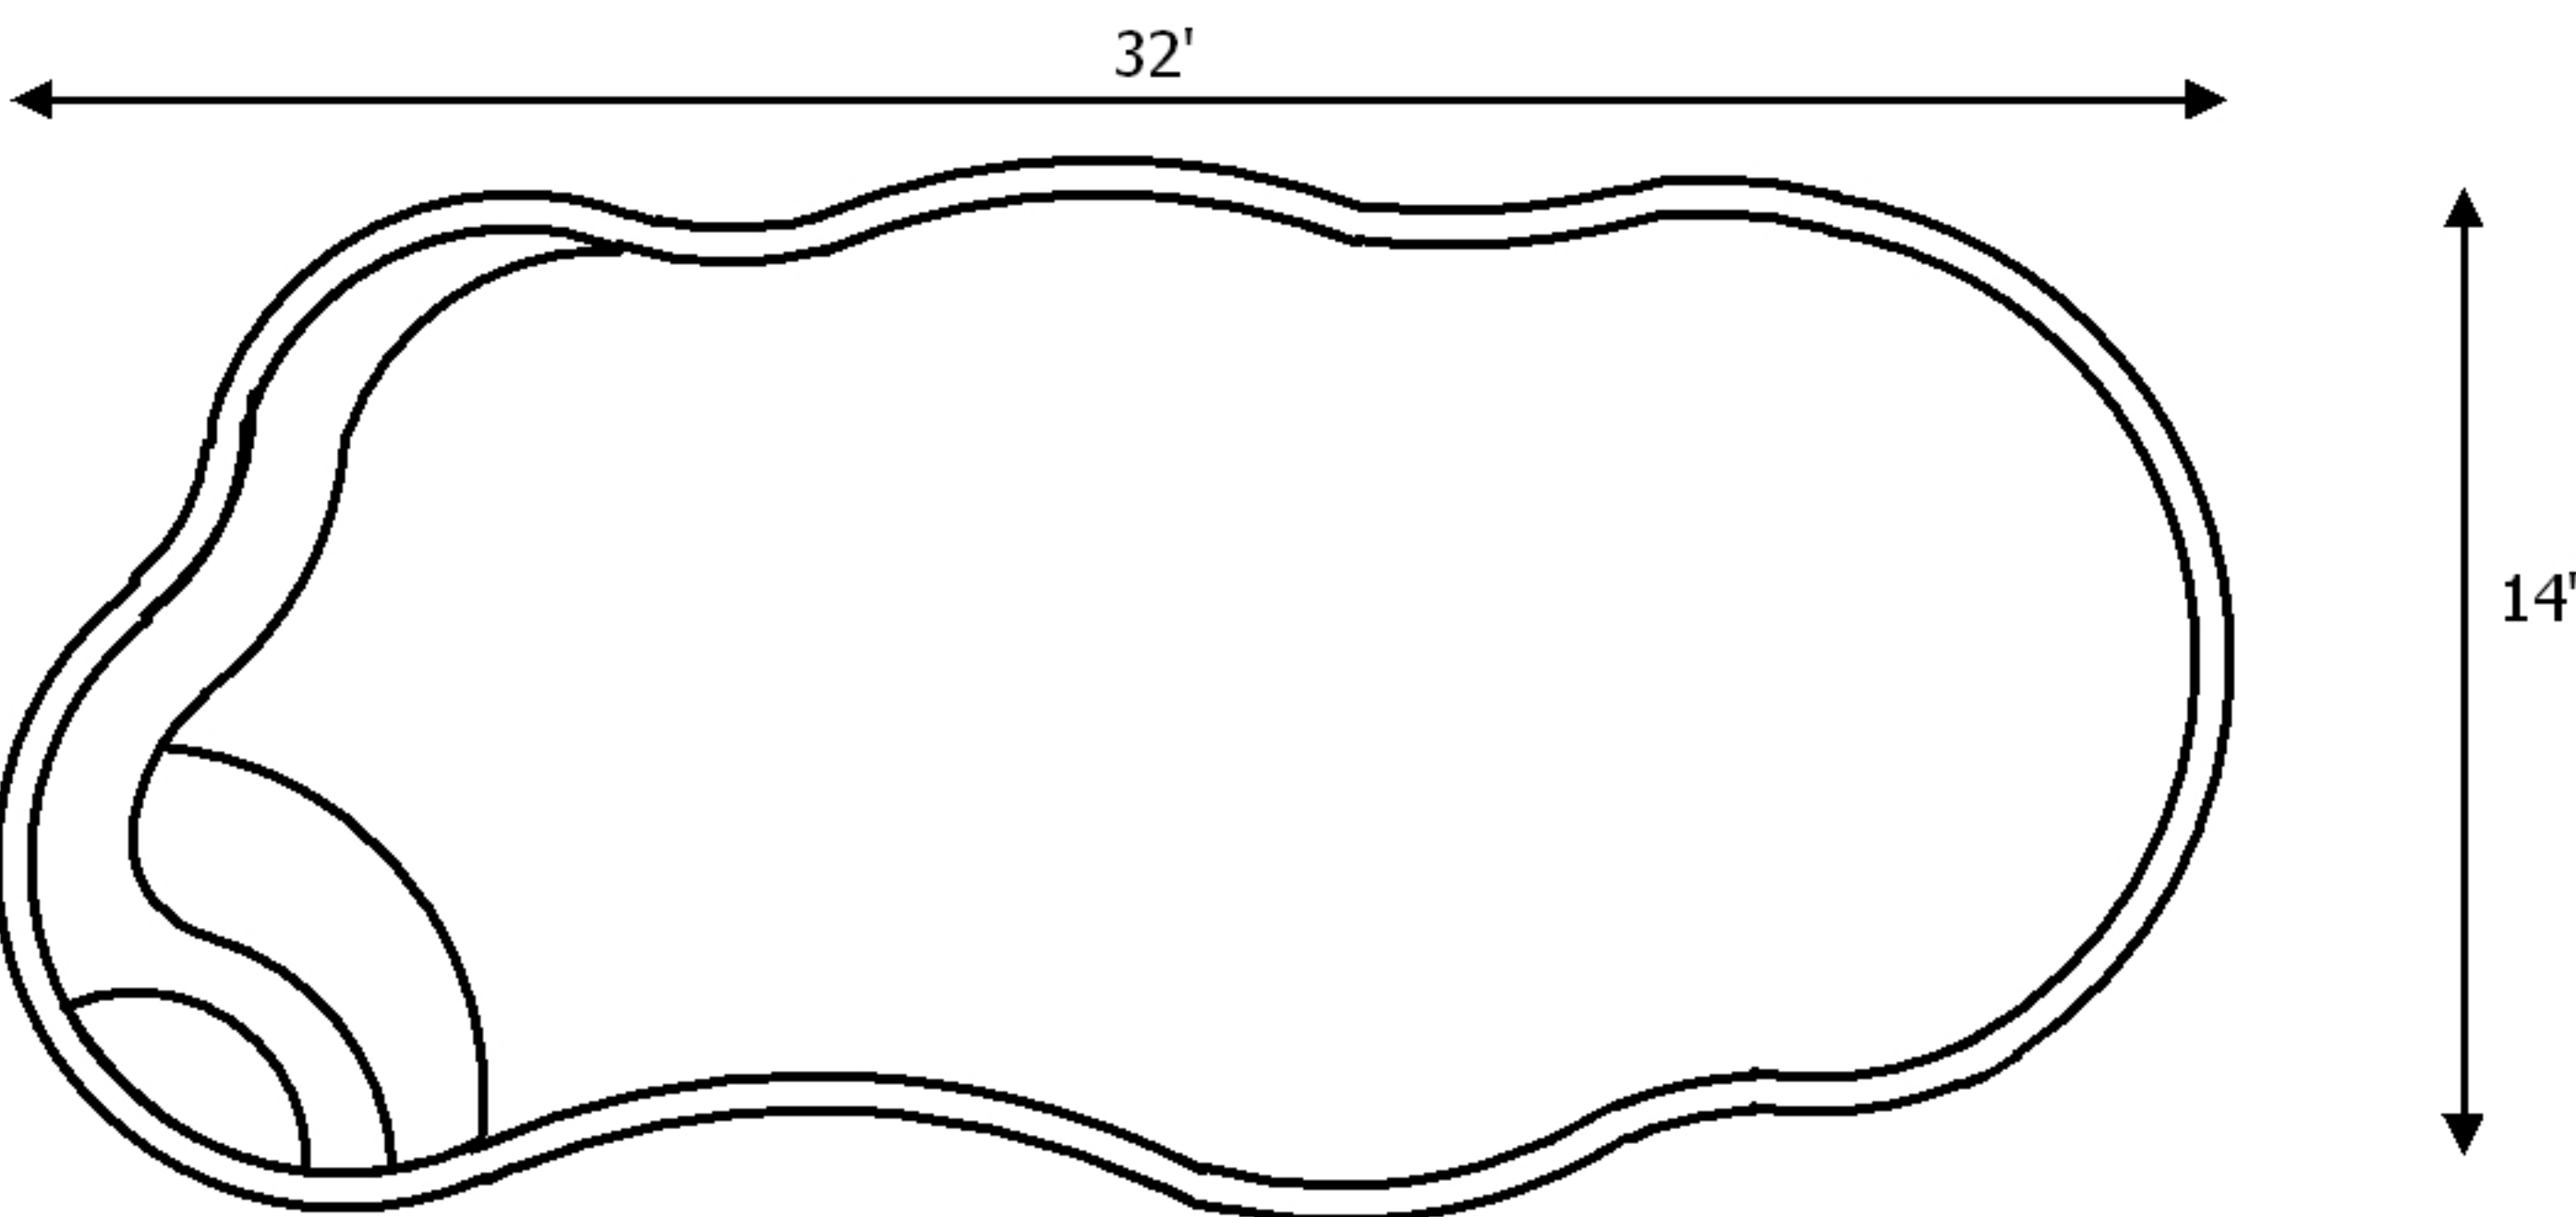

Depth Chart

