


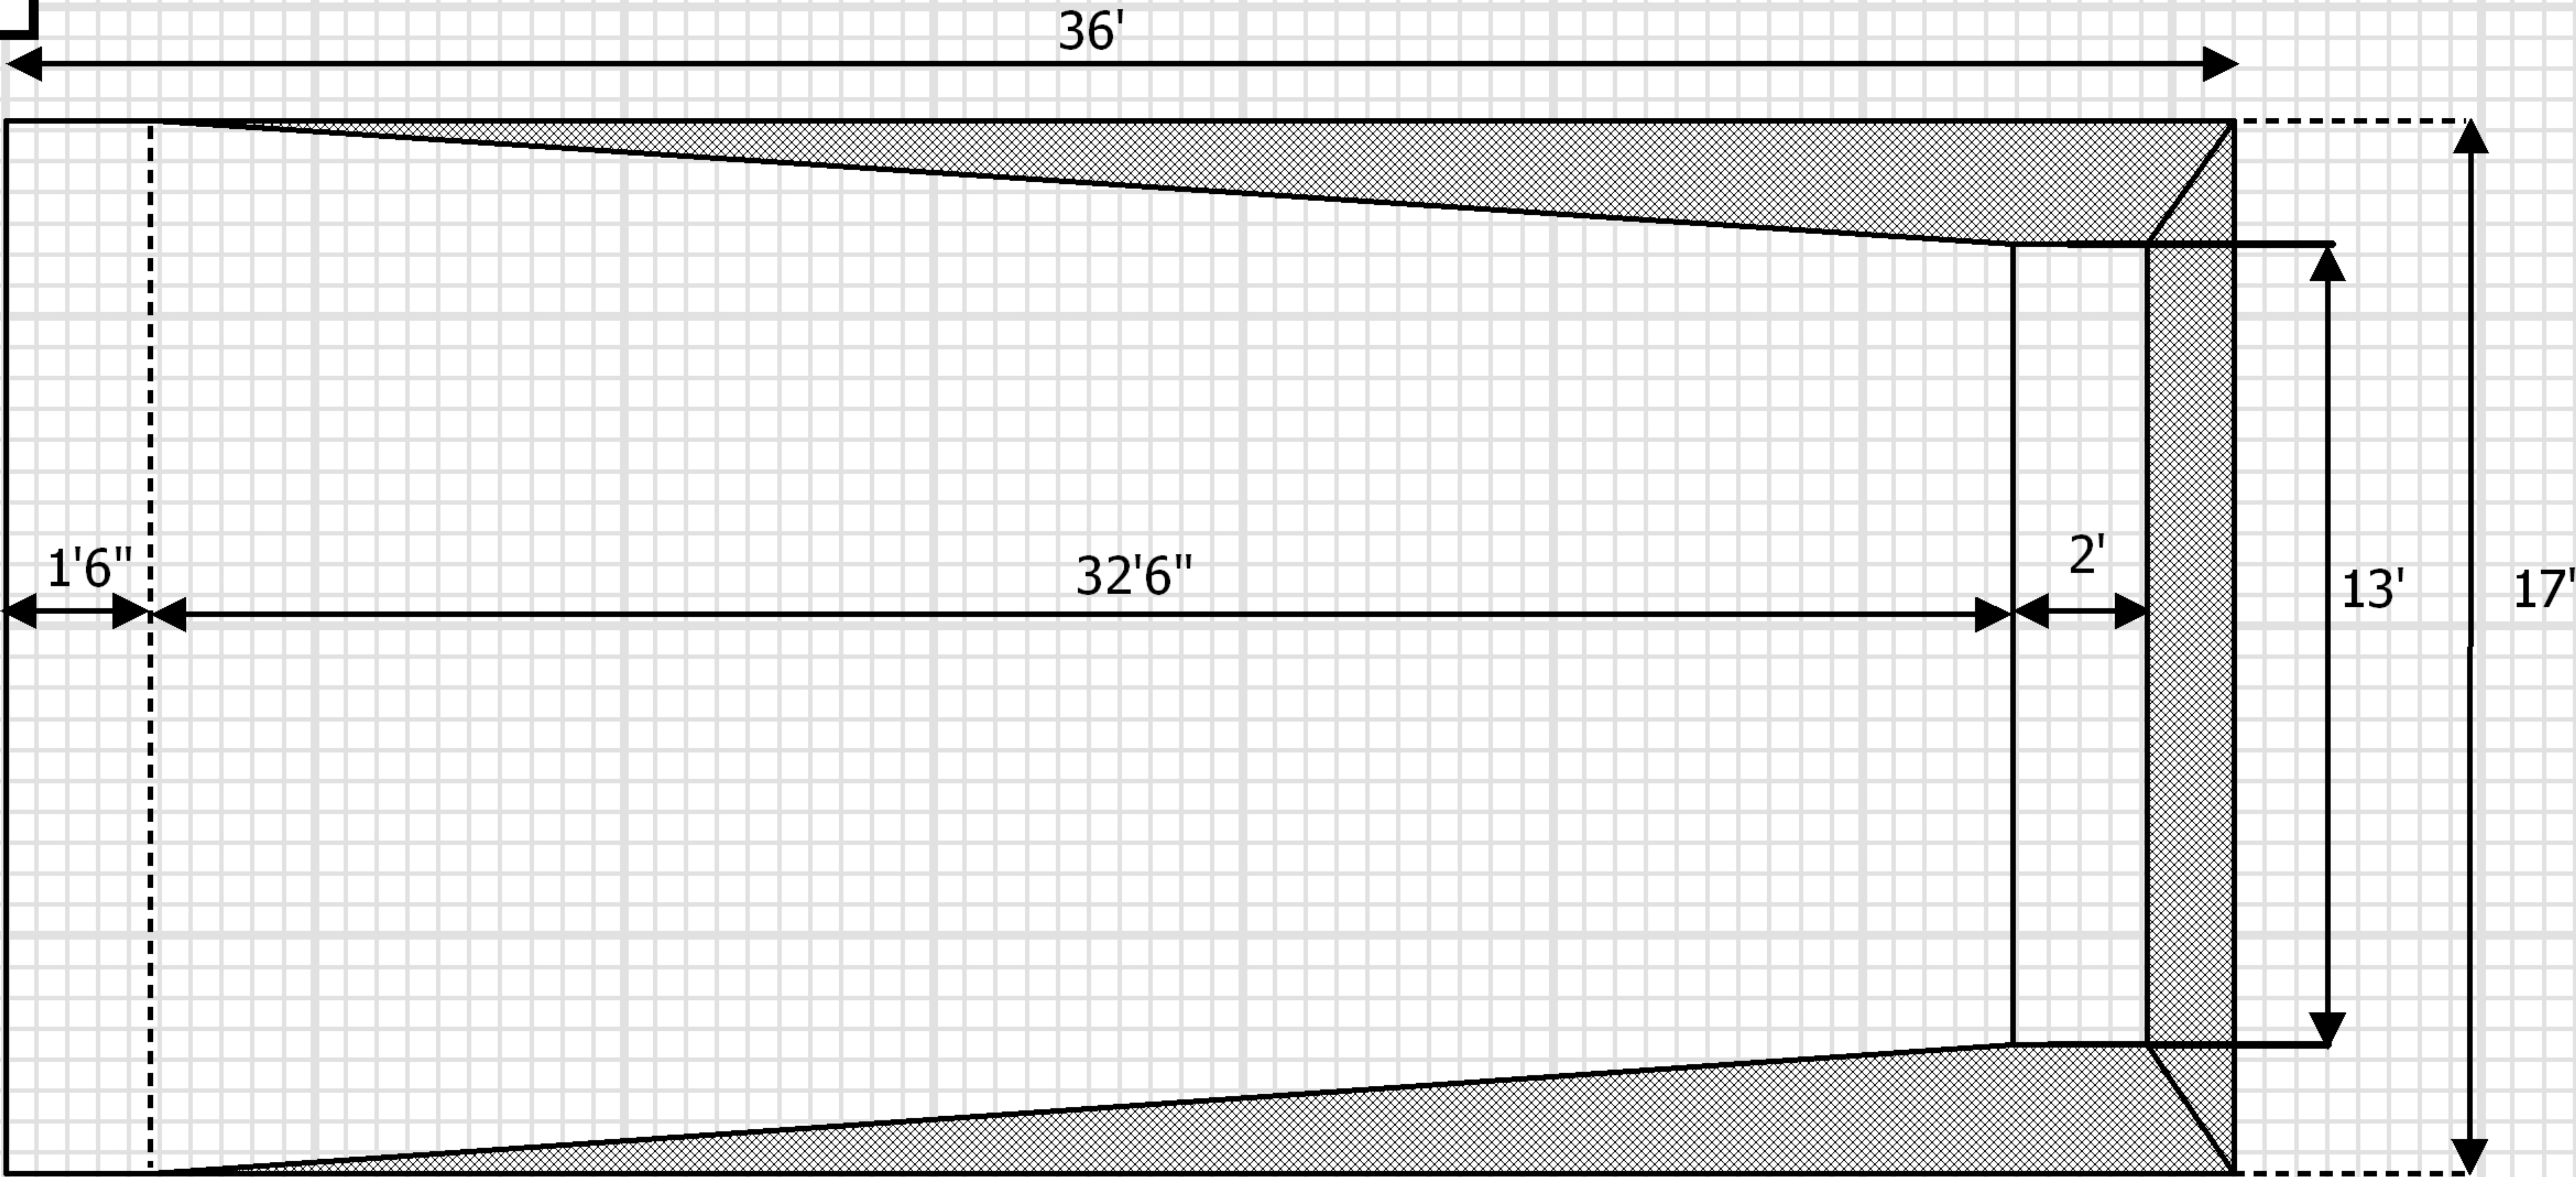

Monaco Bay Dig Diagram

It is important to have your excavator call to review the dig diagram prior to any excavation(1-800-305-5931)



*** Approximate Dimensions Shown ***

Pool Specifications

Length: 35'

Width: 16'

Depth: 3'2" - 6'

Perimeter: 100'

Square Footage: 510 Sq. Ft.

Capacity: 13,000 Gallons

Material: Fiberglass


Materials Needed

Block 8x8x16: 10

Block Caps: 8

4x4x8: 4

Outside Dimensions

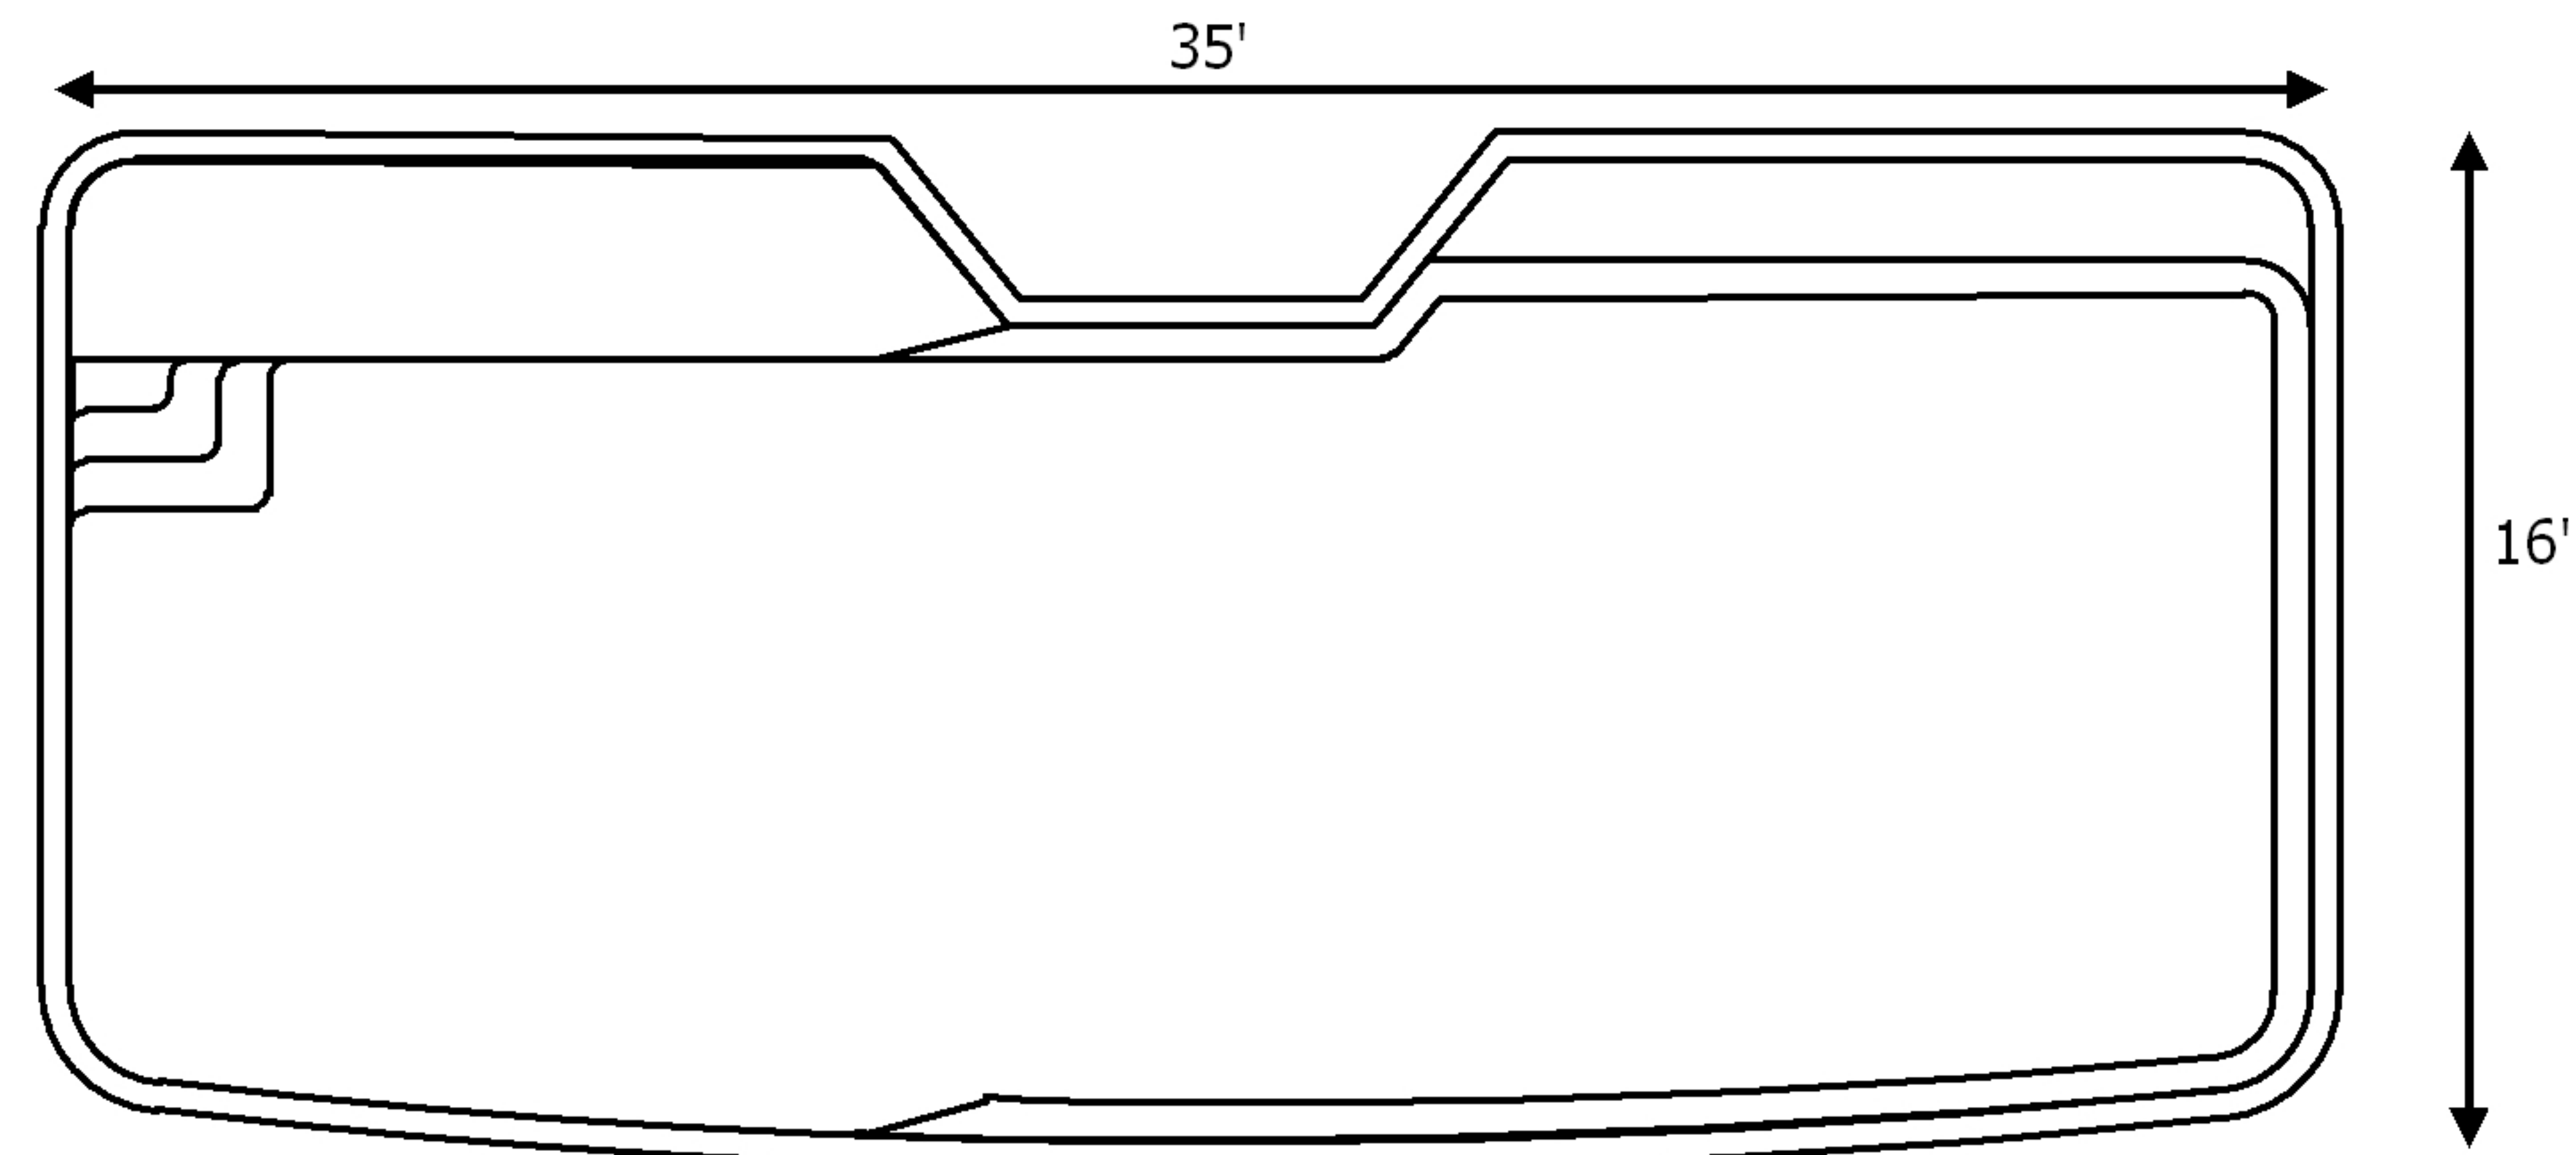

Depth Chart

