




Montego Bay Dig Diagram

It is important to have your excavator call to review the dig diagram prior to any excavation (1-800-305-5931)


Pool Specifications	
Length:	36'
Width:	16'
Depth:	3'5" - 6'4"
Perimeter:	92'
Square Footage:	525 ft ²
Capacity:	13,000 Gallons
Material:	Fiberglass

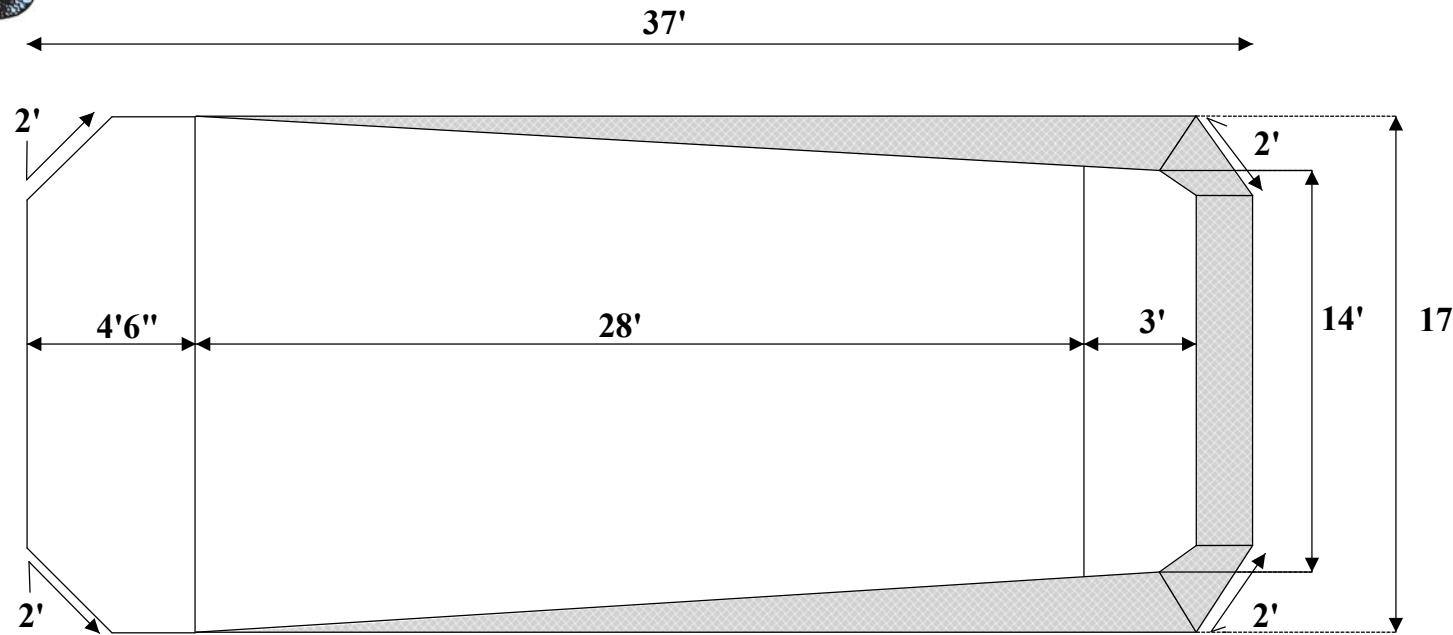

*** Approximate Dimensions Shown ***

Materials Needed	
Block 8x8x16:	12
Block Caps:	2
2x4x16:	2
2x6x16:	2
4x4x8:	2

Outside Dimensions

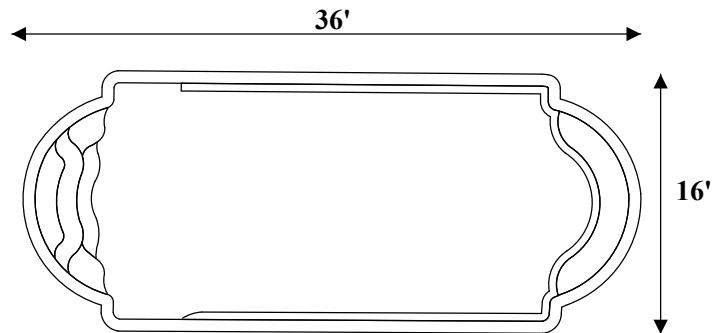

Depth Chart

