


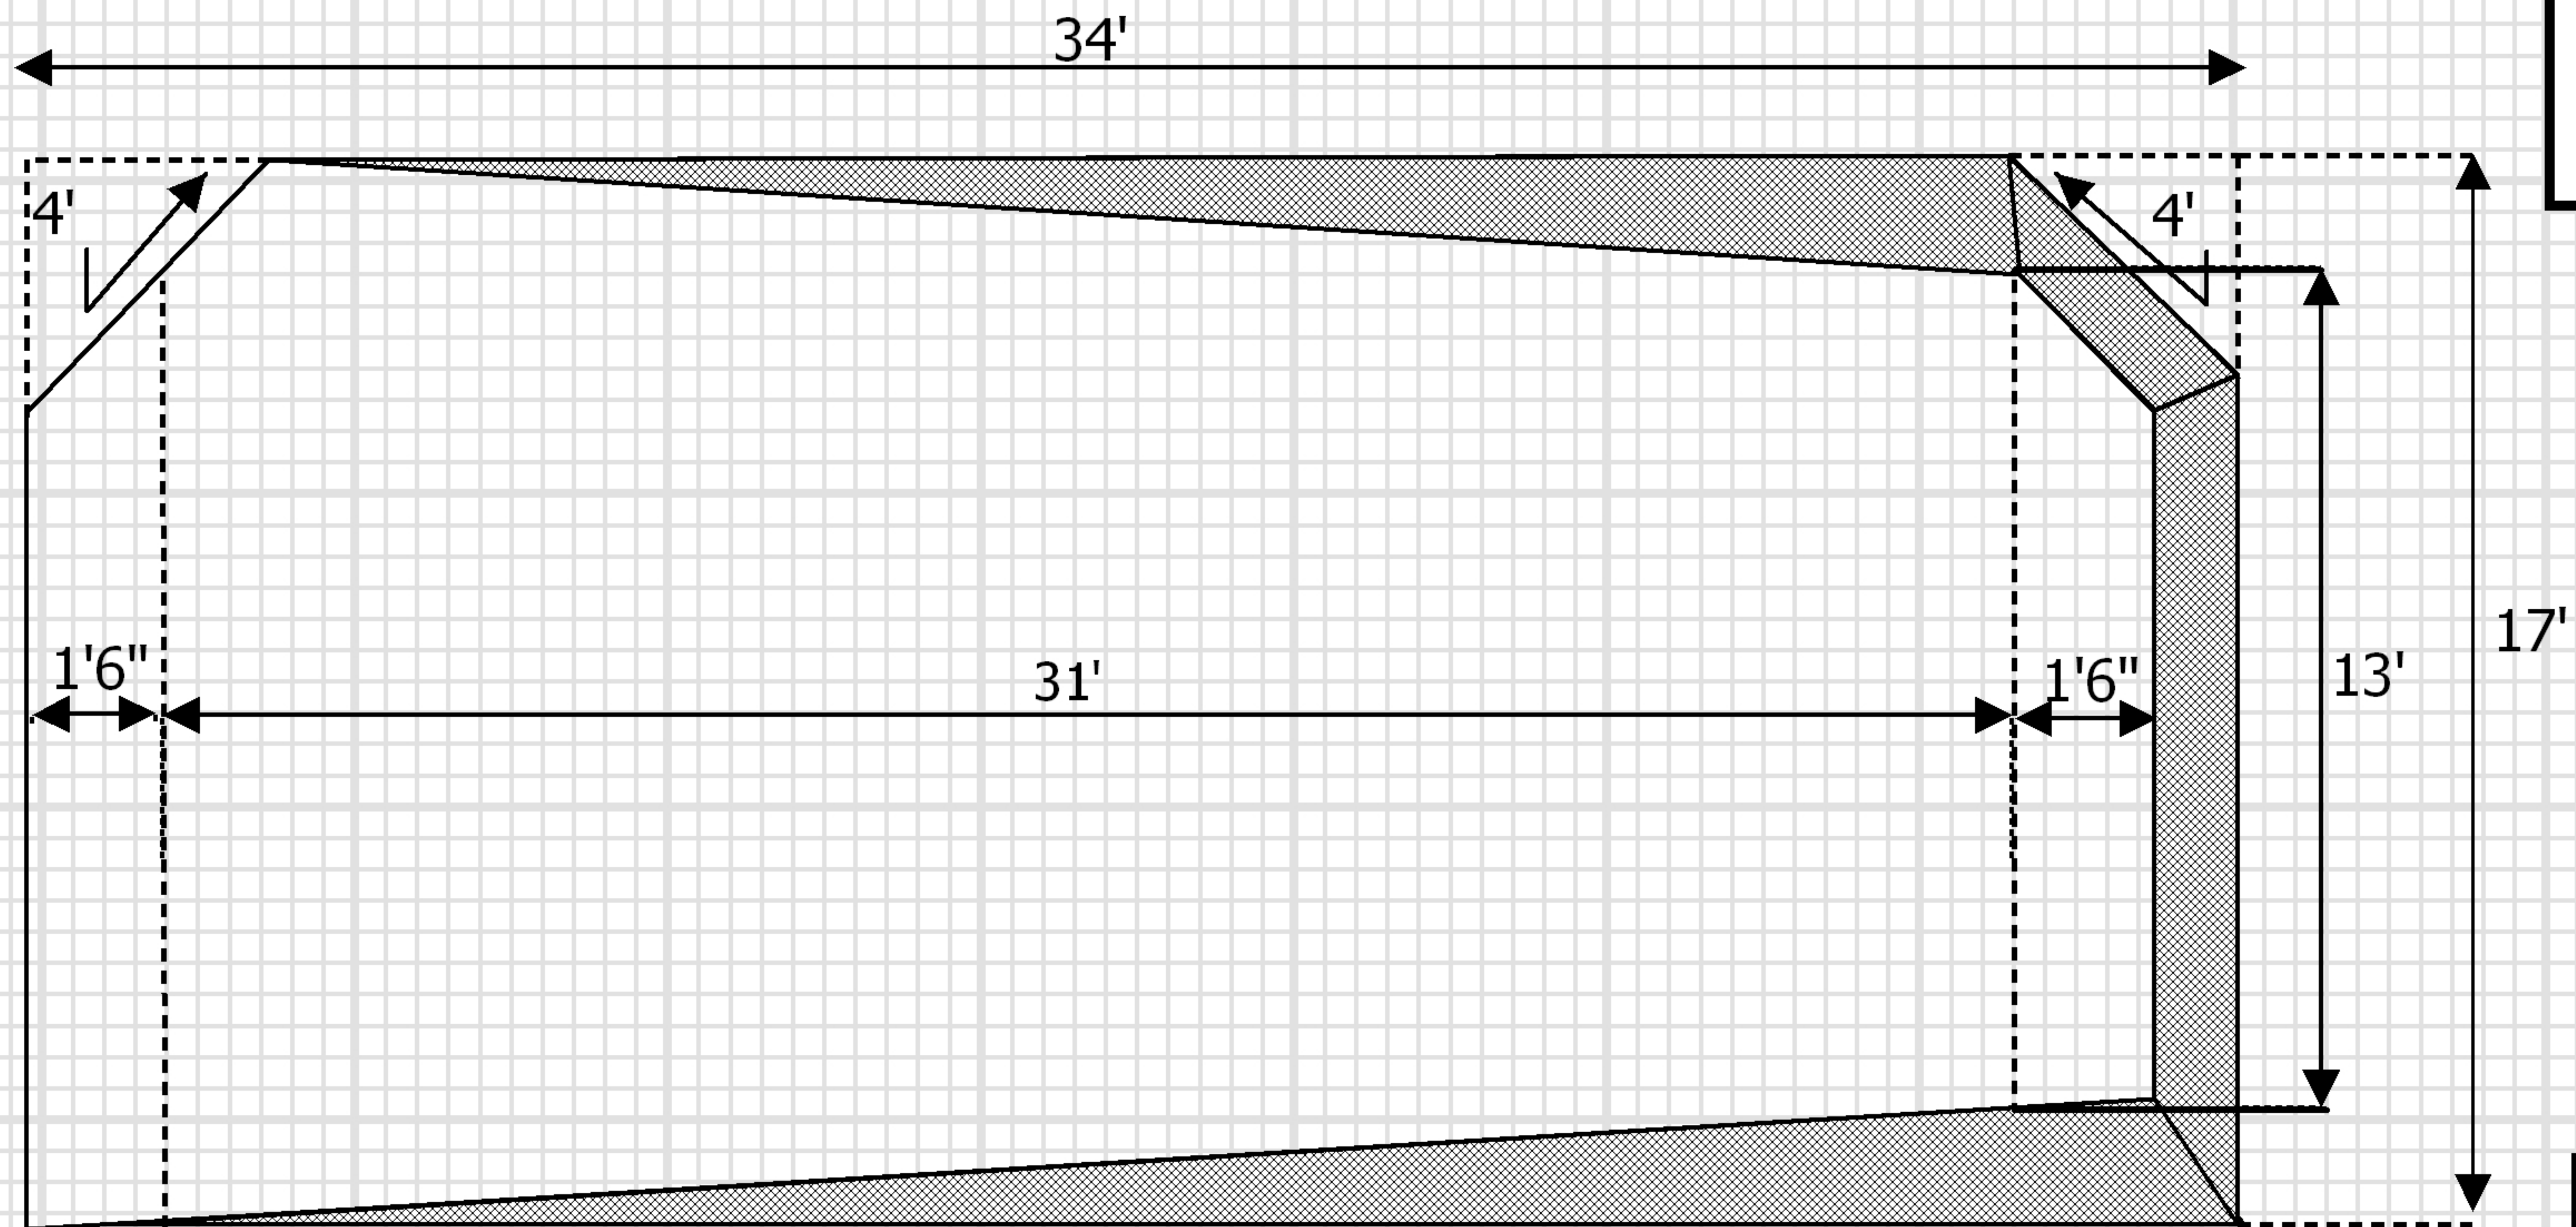

Monterey Dig Diagram

It is important to have your excavator call to review the dig diagram prior to any excavation(1-800-305-5931)



Pool Specifications


Length: 33'
Width: 16'
Depth: 3'4" - 5'7"
Perimeter: 87'
Square Footage: 480 Sq. Ft.
Capacity: 10,700 Gallons
Material: Fiberglass

Materials Needed

Block 8x8x16: 6
Block Caps: 1

Approximate dimensions shown

Outside Dimensions

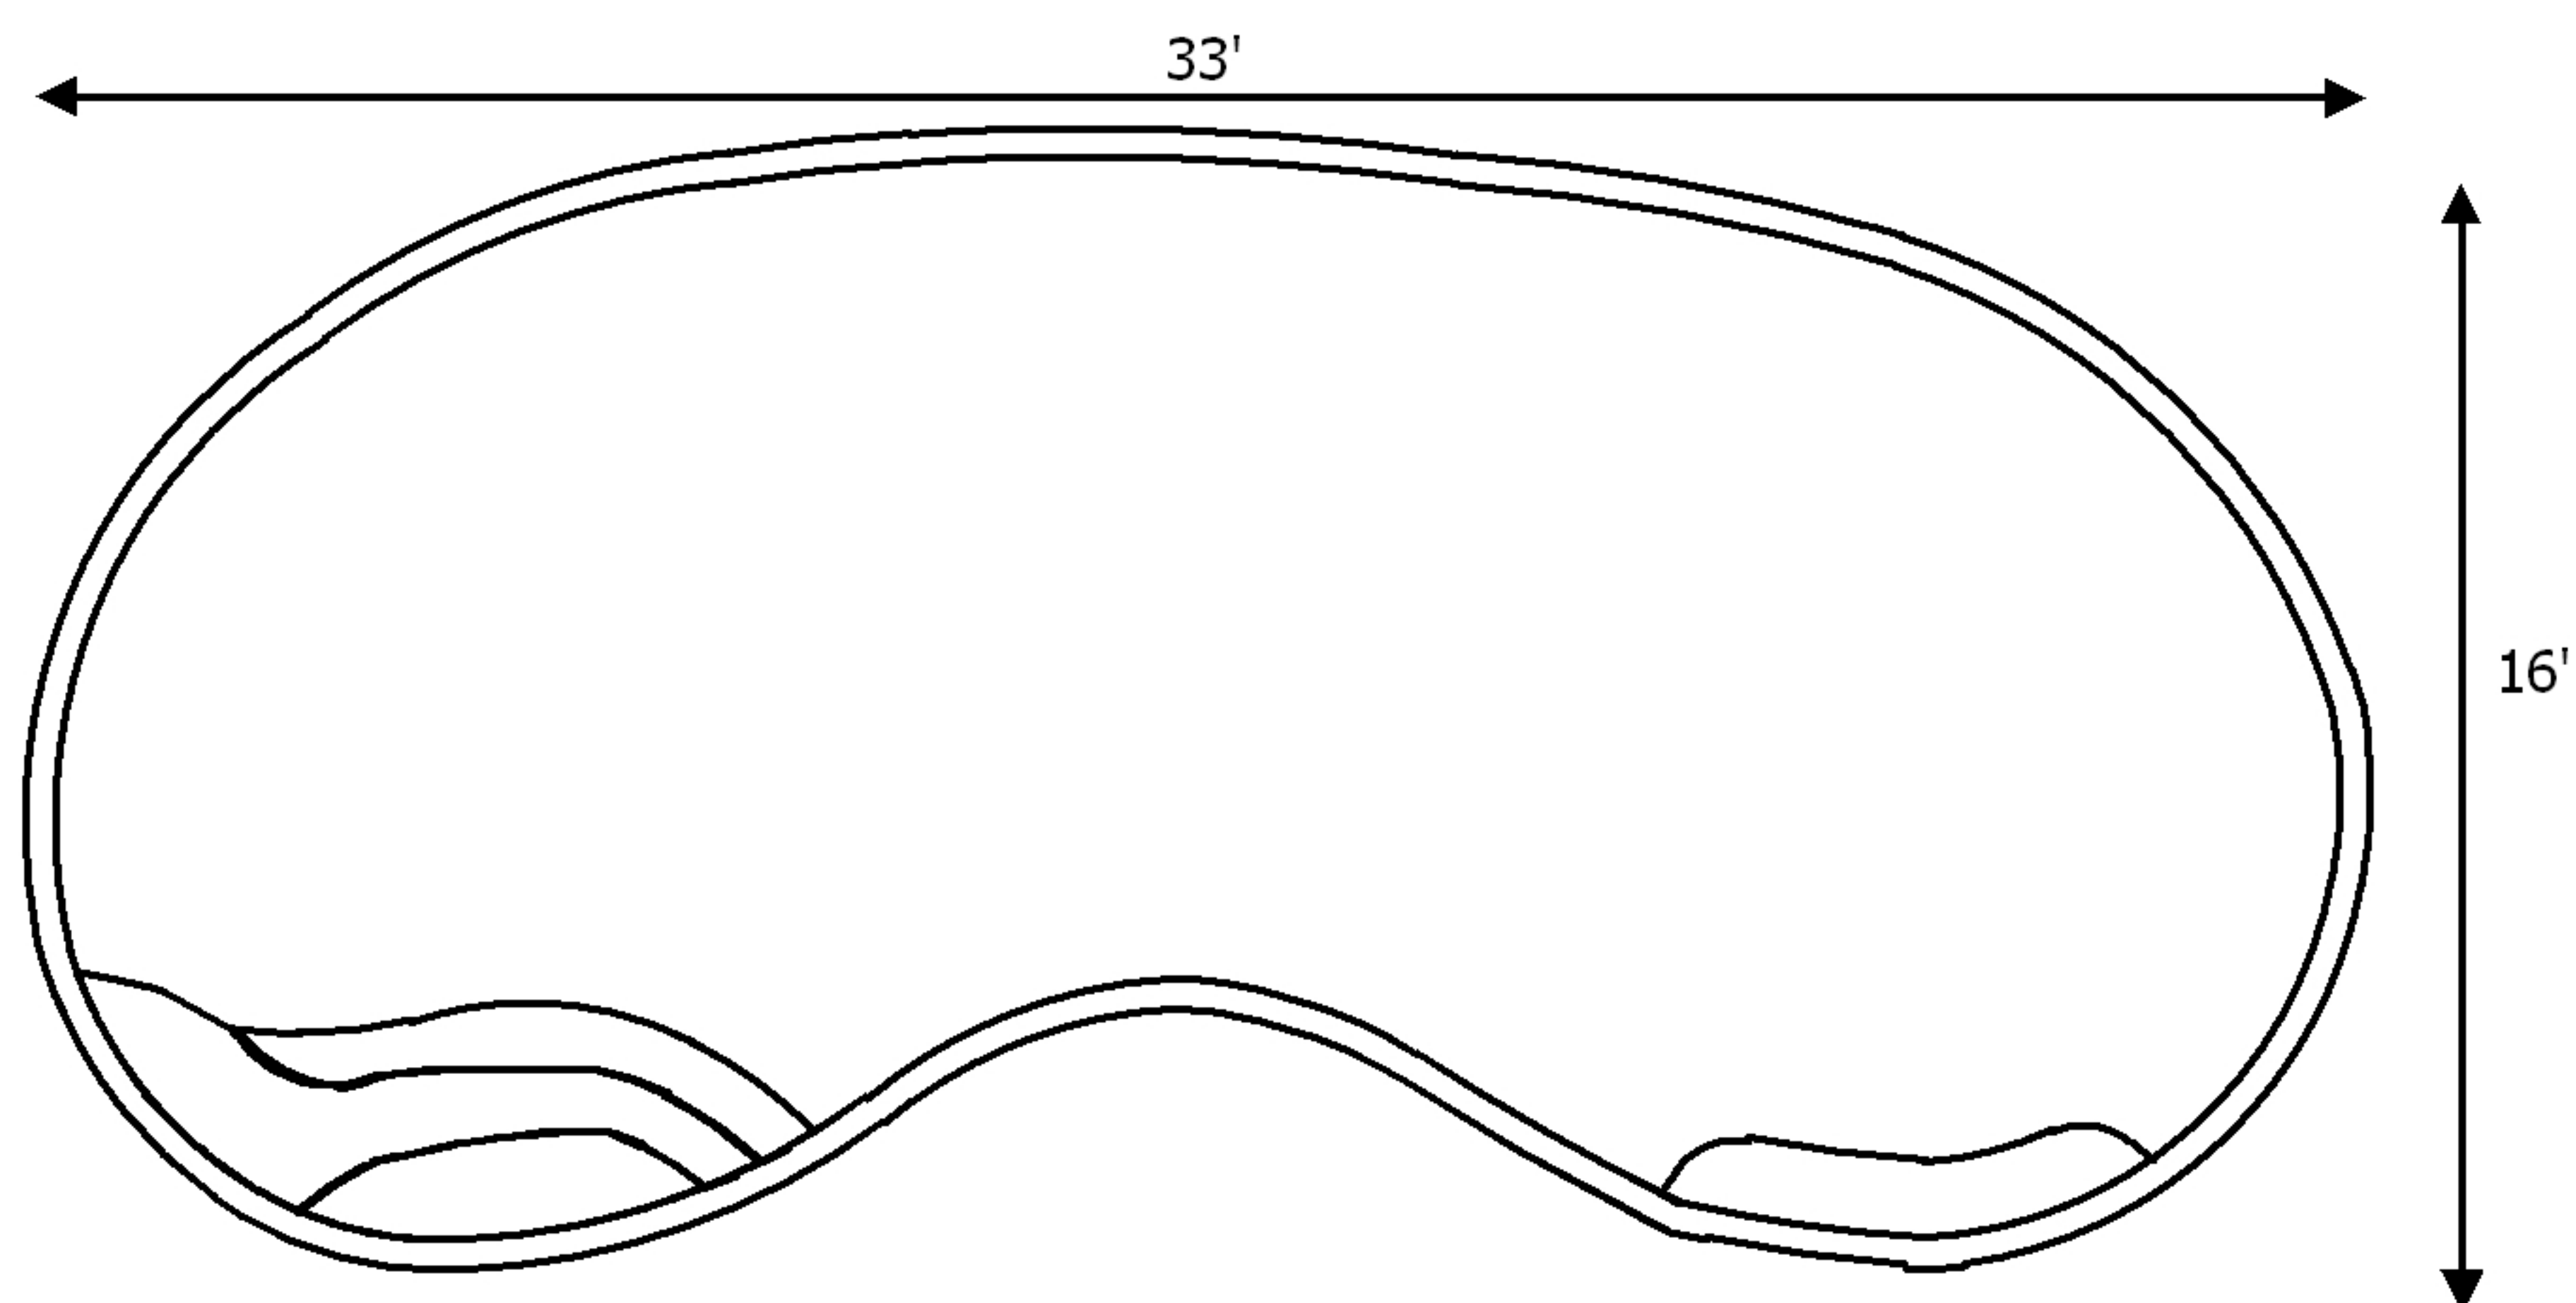

Depth Chart

