


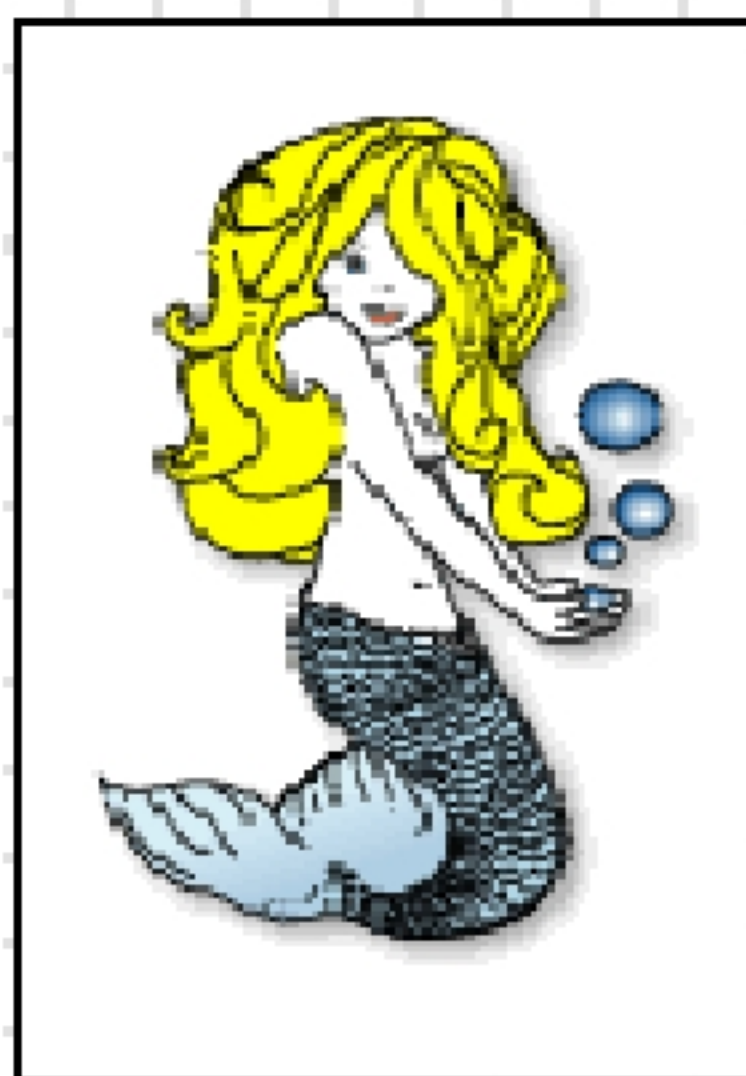


Riviera Dig Diagram

It is important to have your excavator call to review the dig diagram prior to any excavation(1-800-305-5931)

Pool Specifications

Length: 31'
Width: 14'
Depth: 3'4" - 6'2"
Perimeter: 84'
Square Footage: 390 Sq. Ft.
Capacity: 11,100 Gallons
Material: Fiberglass

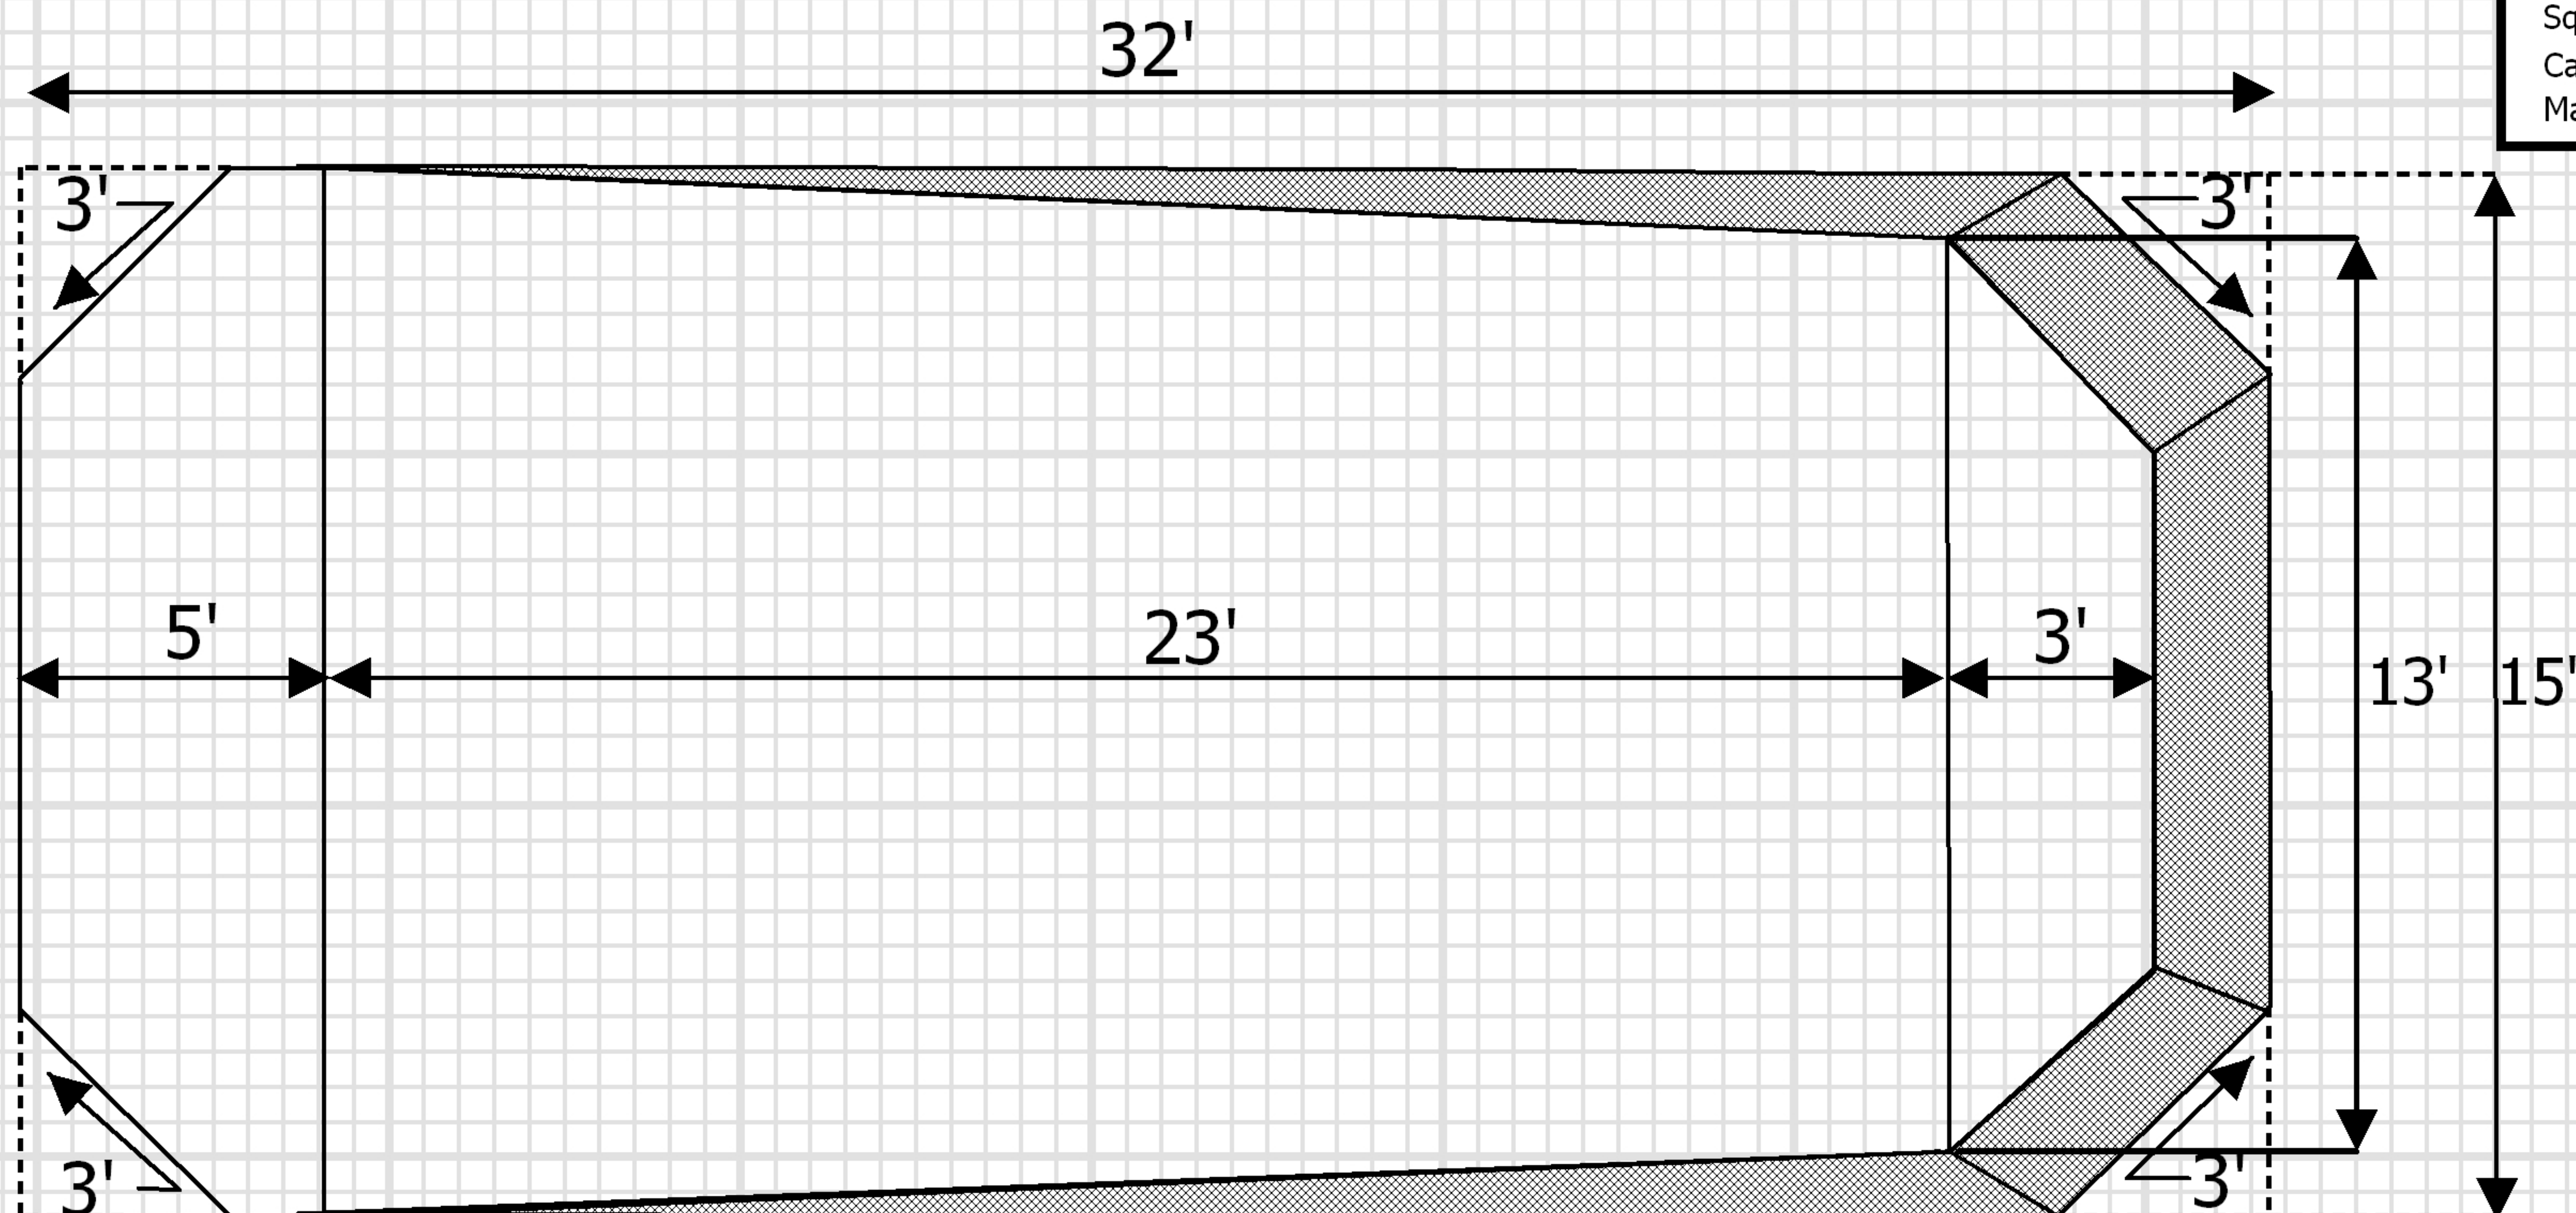


Approximate dimensions shown

Materials Needed

Block 8x8x16: 12
Block Caps: 2
2x4x14: 2
2x6x14: 2
4x4x6: 2

Outside Dimensions

31'

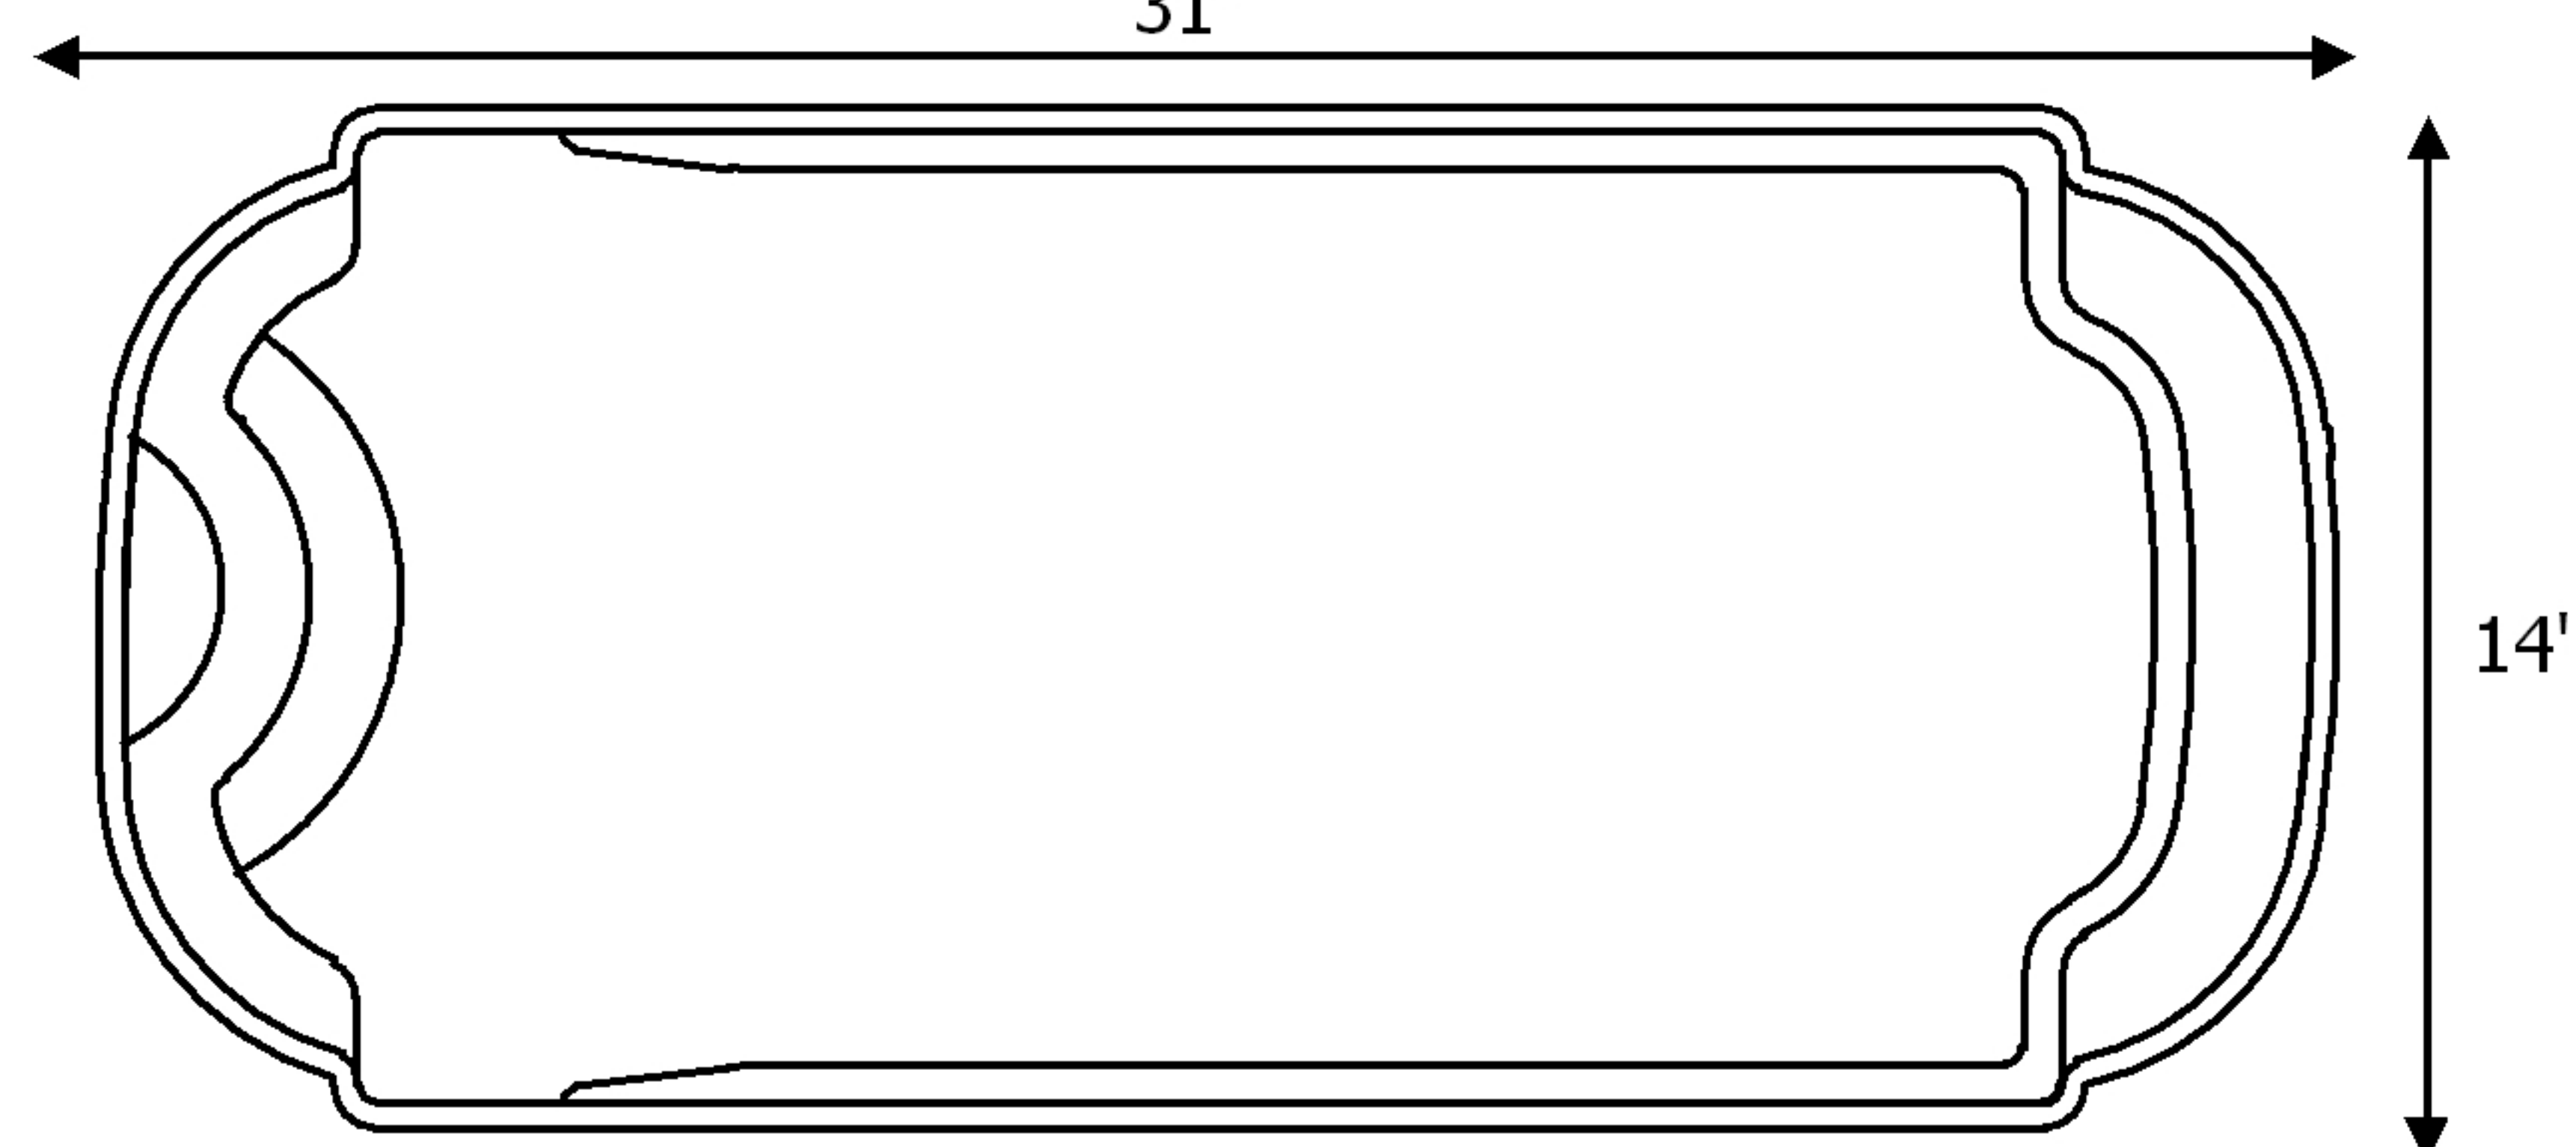

Depth Chart

31'

