


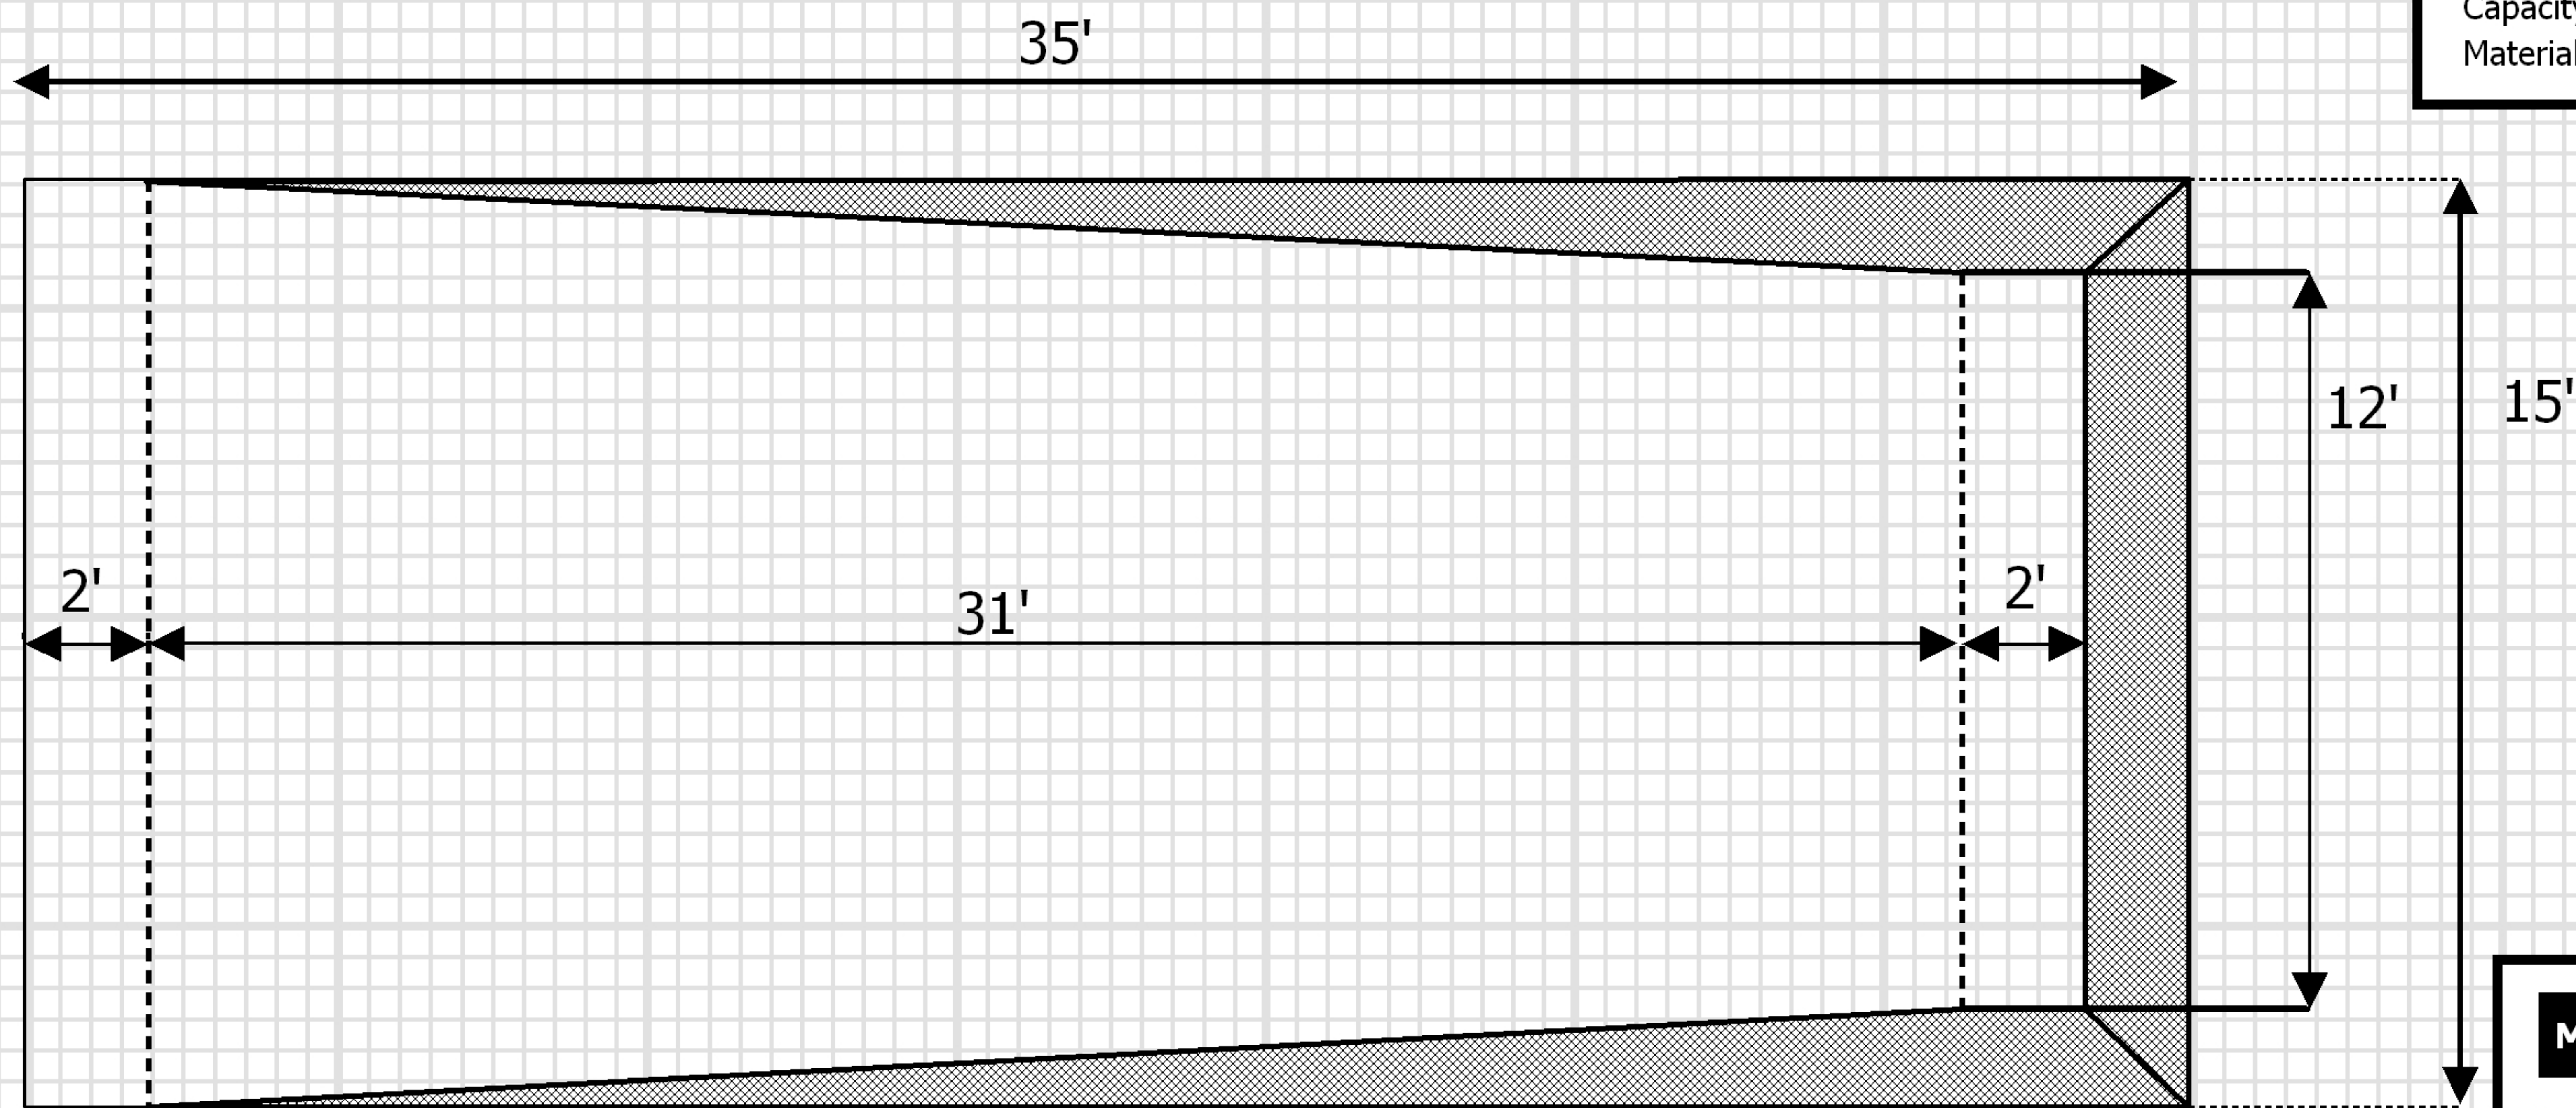

Tahiti Dig Diagram

It is important to have your excavator call to review the dig diagram prior to any excavation(1-800-305-5931)


Pool Specifications	
Length:	34'
Width:	14'
Depth:	3' - 6'
Perimeter:	91'
Square Footage:	400 Sq. Ft.
Capacity:	11,500 Gallons
Material:	Fiberglass



*** Approximate Dimensions Shown ***

Materials Needed	
Block 8x8x16:	6
Block Caps:	2
4x4x8:	1

Outside Dimensions

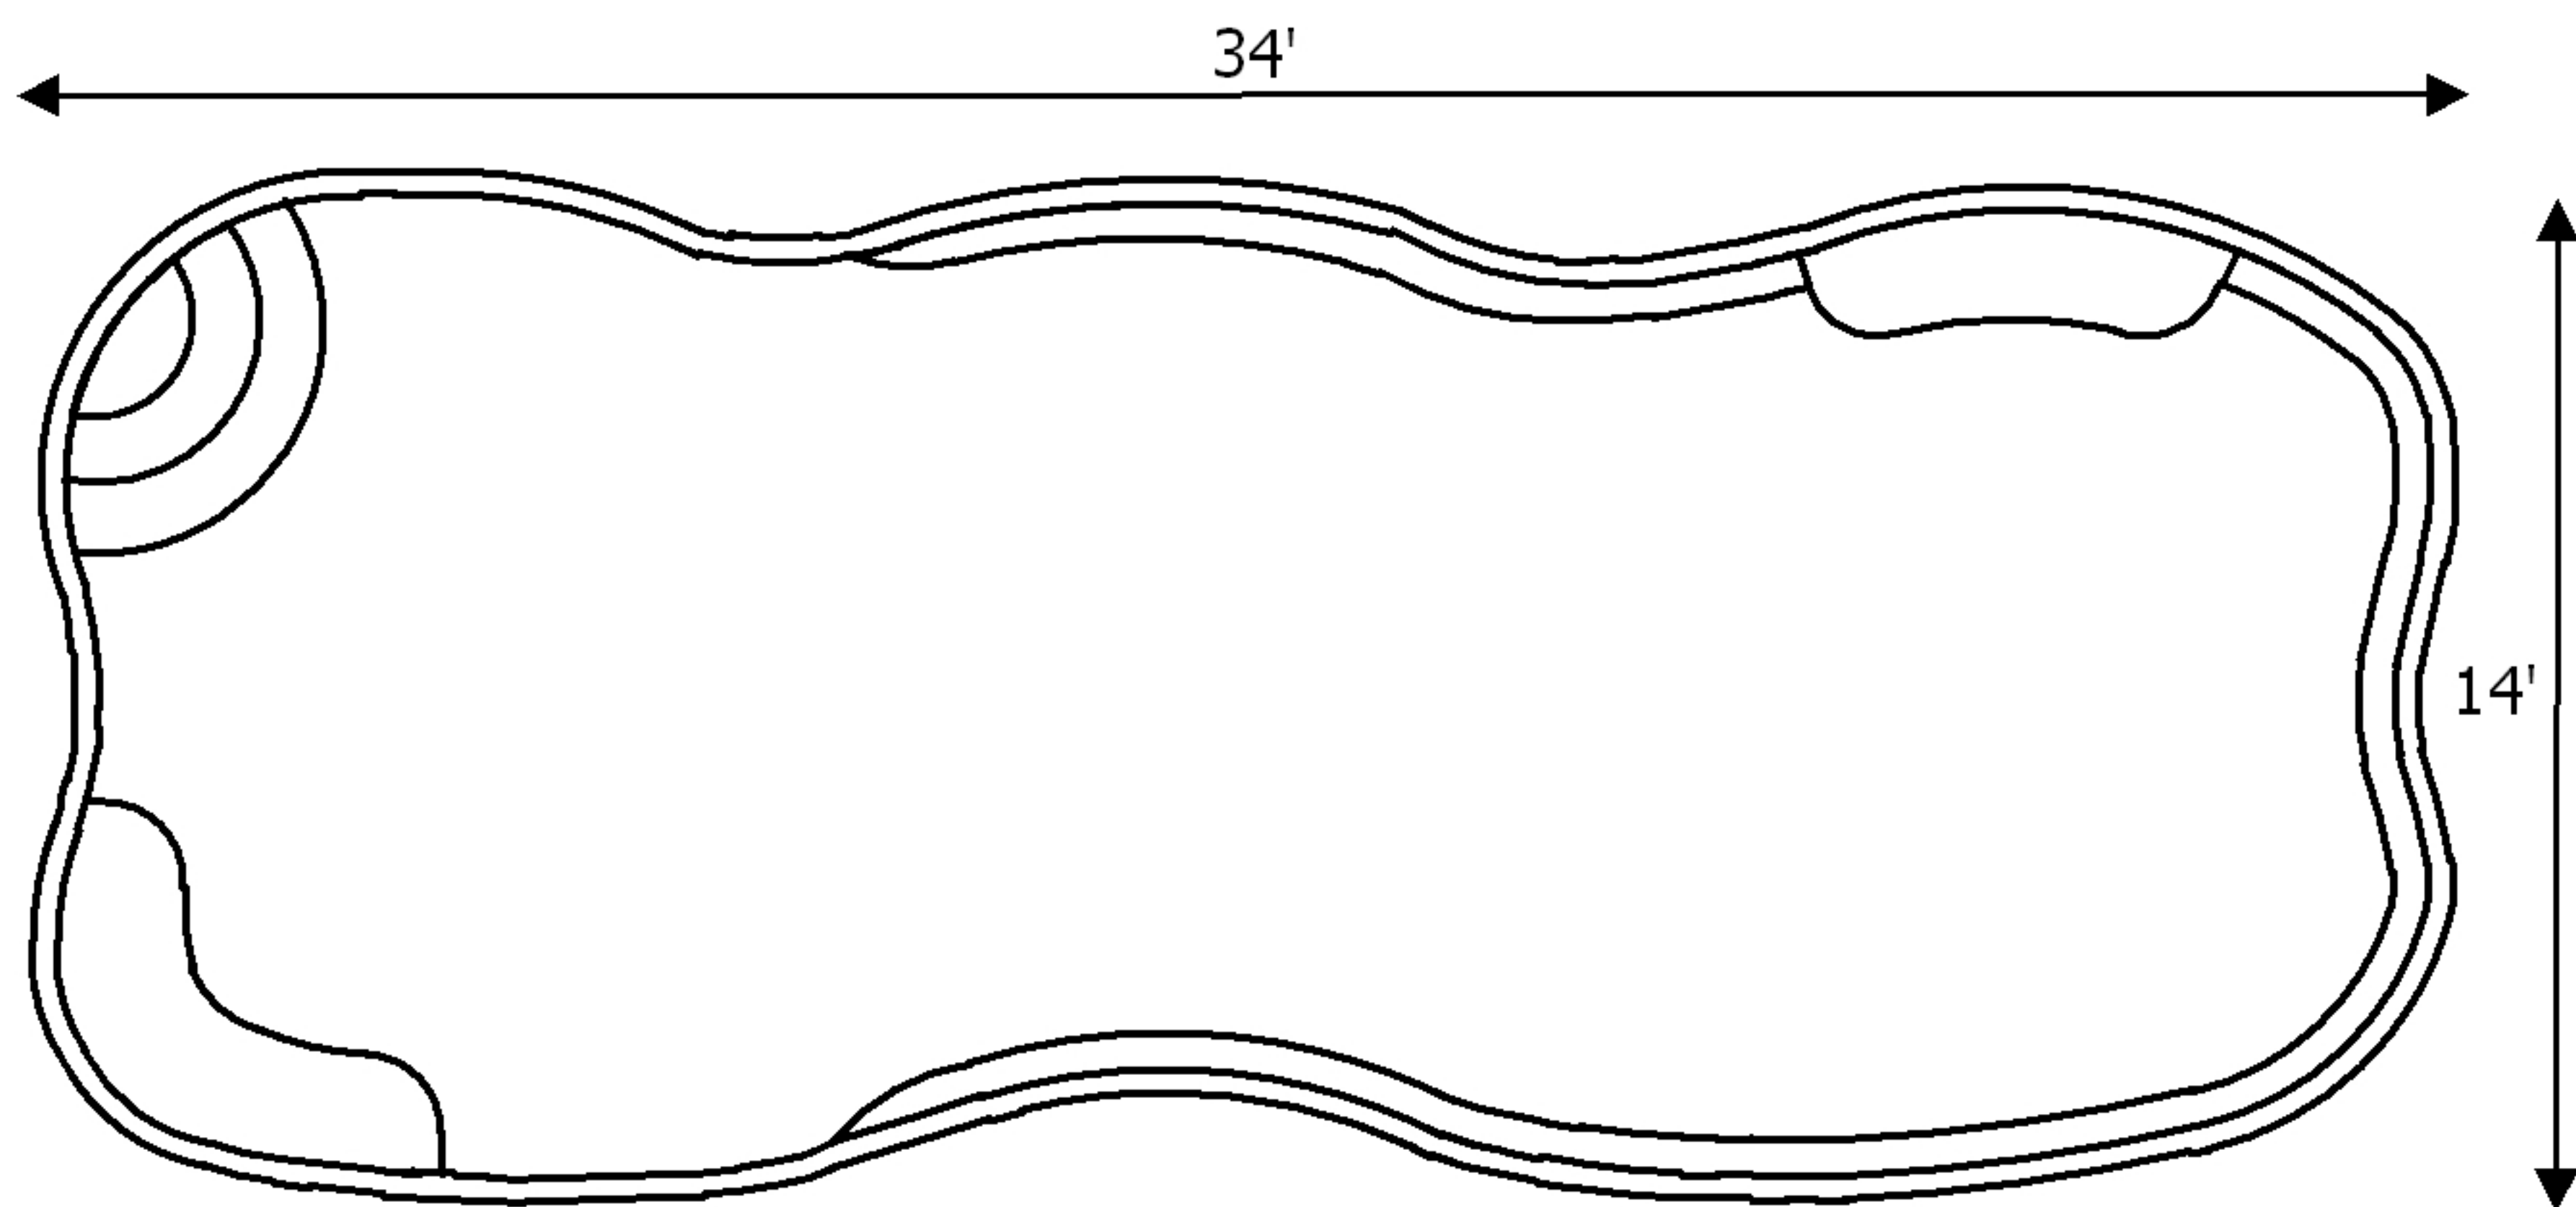

Depth Chart

